



Notes:

1. All dimensions are in metres.
2. Do not scale directly from drawing.
3. The extent of deterioration shown is only indicative and should be confirmed on site.
4. No part of this document may be reproduced, stored in a retrieval system or transmitted in any form or by any means, electronic, mechanical, photocopying, recording or otherwise, without the previous written permission of the Restoration Directorate.

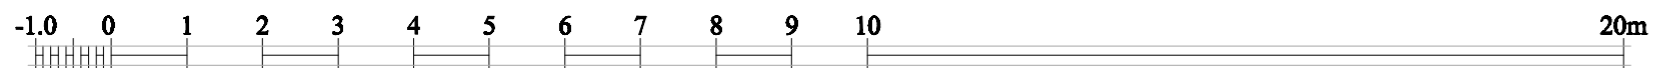

Scale 1:100

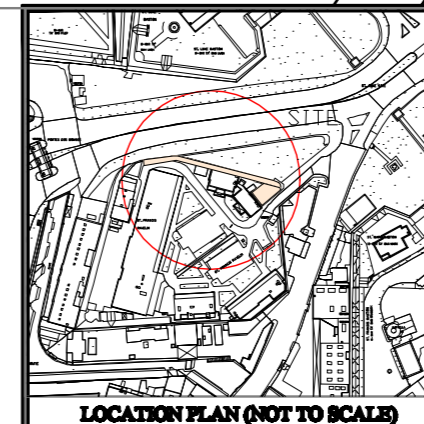

PROJECT TITLE: <b>RESTORATION OF ST FRANCIS RAVELIN</b>			
DRAWING TITLE: <b>BLOCK PLAN SHOWING ELEVATIONS</b>			
DESIGNED BY: <b>R. FARRUGIA</b>	DESIGNED BY: <b>N. GAIT</b>	CHIEF ARCHITECT: <b>H. BONNICI</b>	ARCHITECT / SUPERVISOR: <b>T. DREYFUSS</b>
CHIEF DRAUGHTSMAN: <b>P. P. BUGEJA</b>	DRAUGHTSMAN: <b>J. CACHIA</b>	SURVEYORS: P. P. BUGEJA A. CAMILLERI / B. TESTA	TRACED BY: <b>J. CACHIA</b>
DATE: <b>16 / 01 / 2014</b>	DRAWING SCALE: <b>1:100</b>	SURVEY NO: --	<b>D. TABONE</b>
REVISION NO: --	DATE: --	DRAWN BY: --	PROJECT NO: <b>FL_FR_1300</b>
Copyright © Photogrammetry Section, Restoration Directorate. Ministry for Tourism - Parliamentary Secretary for Culture and Local Government			DRWO NO: <b>0200</b>

